

FINISH	SCHEDULE	BASE	WALL MATL	WALL FINISH	CEILING ***	REMARKS
A						
B						
C						
D						
E						
F						
X	EXPOSED SEALED CONC	NONE	GYP. BOARD	PAINT	SAT.	

MARK	SIZE	TYPE	MATERIAL	FINISH	REMARKS
1	3'-0" x 7'-0" x 1 1/2"	STORFRONT	METAL	PRE-FINISHED	EXT. DOOR WITH GLASS PANEL - SEE ELEV.
2	3'-0" x 7'-0" x 1 1/2"	STORFRONT	METAL	PRE-FINISHED	EXT. DOOR WITH GLASS PANEL - SEE ELEV.
3	3'-0" x 7'-0" x 1 1/2"	STORFRONT	METAL	PRE-FINISHED	EXT. DOOR WITH GLASS PANEL - SEE ELEV.
4	3'-0" x 7'-0" x 1 1/2"	STORFRONT	METAL	PRE-FINISHED	EXT. DOOR WITH GLASS PANEL - SEE ELEV.
6	3'-0" x 7'-0" x 1 1/2"	STORFRONT	METAL	PRE-FINISHED	EXT. DOOR WITH GLASS PANEL - SEE ELEV.
7	3'-0" x 7'-0" x 1 1/2"	STORFRONT	METAL	PRE-FINISHED	EXT. DOOR WITH GLASS PANEL - SEE ELEV.
8	3'-0" x 7'-0" x 1 1/2"	STORFRONT	METAL	PRE-FINISHED	EXT. DOOR WITH GLASS PANEL - SEE ELEV.
1A	3'-6" x 7'-0" x 1 1/2"	FLUSH PANEL	HOLLOW METAL	PAINTED	EXT. DOOR
2A	3'-6" x 7'-0" x 1 1/2"	FLUSH PANEL	HOLLOW METAL	PAINTED	EXT. DOOR
3A	3'-6" x 7'-0" x 1 1/2"	FLUSH PANEL	HOLLOW METAL	PAINTED	EXT. DOOR
4A	3'-6" x 7'-0" x 1 1/2"	FLUSH PANEL	HOLLOW METAL	PAINTED	EXT. DOOR
5A	3'-6" x 7'-0" x 1 1/2"	FLUSH PANEL	HOLLOW METAL	PAINTED	EXT. DOOR
6A	3'-6" x 7'-0" x 1 1/2"	FLUSH PANEL	HOLLOW METAL	PAINTED	EXT. DOOR
7A	3'-6" x 7'-0" x 1 1/2"	FLUSH PANEL	HOLLOW METAL	PAINTED	EXT. DOOR
8A	3'-6" x 7'-0" x 1 1/2"	FLUSH PANEL	HOLLOW METAL	PAINTED	EXT. DOOR
1B	3'-6" x 6'-8" x 1 3/4"	FLUSH PANEL	SOLID CORE WD	STAINED	INTERIOR DOOR
2B	3'-6" x 6'-8" x 1 3/4"	FLUSH PANEL	SOLID CORE WD	STAINED	INTERIOR DOOR
3B	3'-6" x 6'-8" x 1 3/4"	FLUSH PANEL	SOLID CORE WD	STAINED	INTERIOR DOOR
4B	3'-6" x 6'-8" x 1 3/4"	FLUSH PANEL	SOLID CORE WD	STAINED	INTERIOR DOOR
5B	3'-6" x 6'-8" x 1 3/4"	FLUSH PANEL	SOLID CORE WD	STAINED	INTERIOR DOOR
6B	3'-6" x 6'-8" x 1 3/4"	FLUSH PANEL	SOLID CORE WD	STAINED	INTERIOR DOOR
7B	3'-6" x 6'-8" x 1 3/4"	FLUSH PANEL	SOLID CORE WD	STAINED	INTERIOR DOOR
8B	3'-6" x 6'-8" x 1 3/4"	FLUSH PANEL	SOLID CORE WD	STAINED	INTERIOR DOOR

MARK	SIZE	TYPE	REMARKS
W-1	16'-0" x 6'-8"	Fixed Insulated Storefront	- SEE ELEVATIONS

LEGEND

S.A.T. SUSPENDED ACoustICAL TILE
 BD. BOARD
 CONC. CONCRETE

WALL LEGEND

INDICATES EXTERIOR WALL CONSTRUCTION OF 5/8" NON-RATED STUDS @ 16" O.C. WITH 1" RIGID INSULATION IN 2" AIR SPACE AND STUCCO INCHER BRICK TO WEA. STUCCO WITH METAL WALL NBS. ACTUAL WALL THICKNESS IS 1'-0"

INDICATES NON-FIRE RATED Gypsum BOARD WALLS CONSTRUCTED OF ONE LAYER OF 5/8" Gypsum BOARD ON EACH SIDE OF 3/4" METAL STUDS WITH TYPE "S" STRINGS @ 12" O.C. AND JOINTS SWELL BRACE WALL TO STRUCTURE ABOVE @ 48" O.C. PLACE ACTUAL WALL THICKNESS IS 1'-0"

DETAIL NUMBER - ROOM NO. SHEET ON WHICH SHEET IS REFERRED TO SHEET ON WHICH SHEET IS REFERRED TO

ROOM FINISH KEY

TOILET ACCESSORIES LEGEND

SEE SPECIFICATIONS FOR TOILET ACCESSORIES


ABBREVIATION LEGEND

CL - CONTROL JOINT
 E.C. - ELECTRICAL
 E.W.C. - ELECTRIC WATER COOLER
 H/C - HANDICAPPED
 M.C. - MECHANICAL
 N.C. - NOT IN CONTACT
 A.T.C. - AIR TIGHT CONTACT

SYMBOLS LEGEND

WINDOW MARKS
 DOOR MARKS

193'-0"

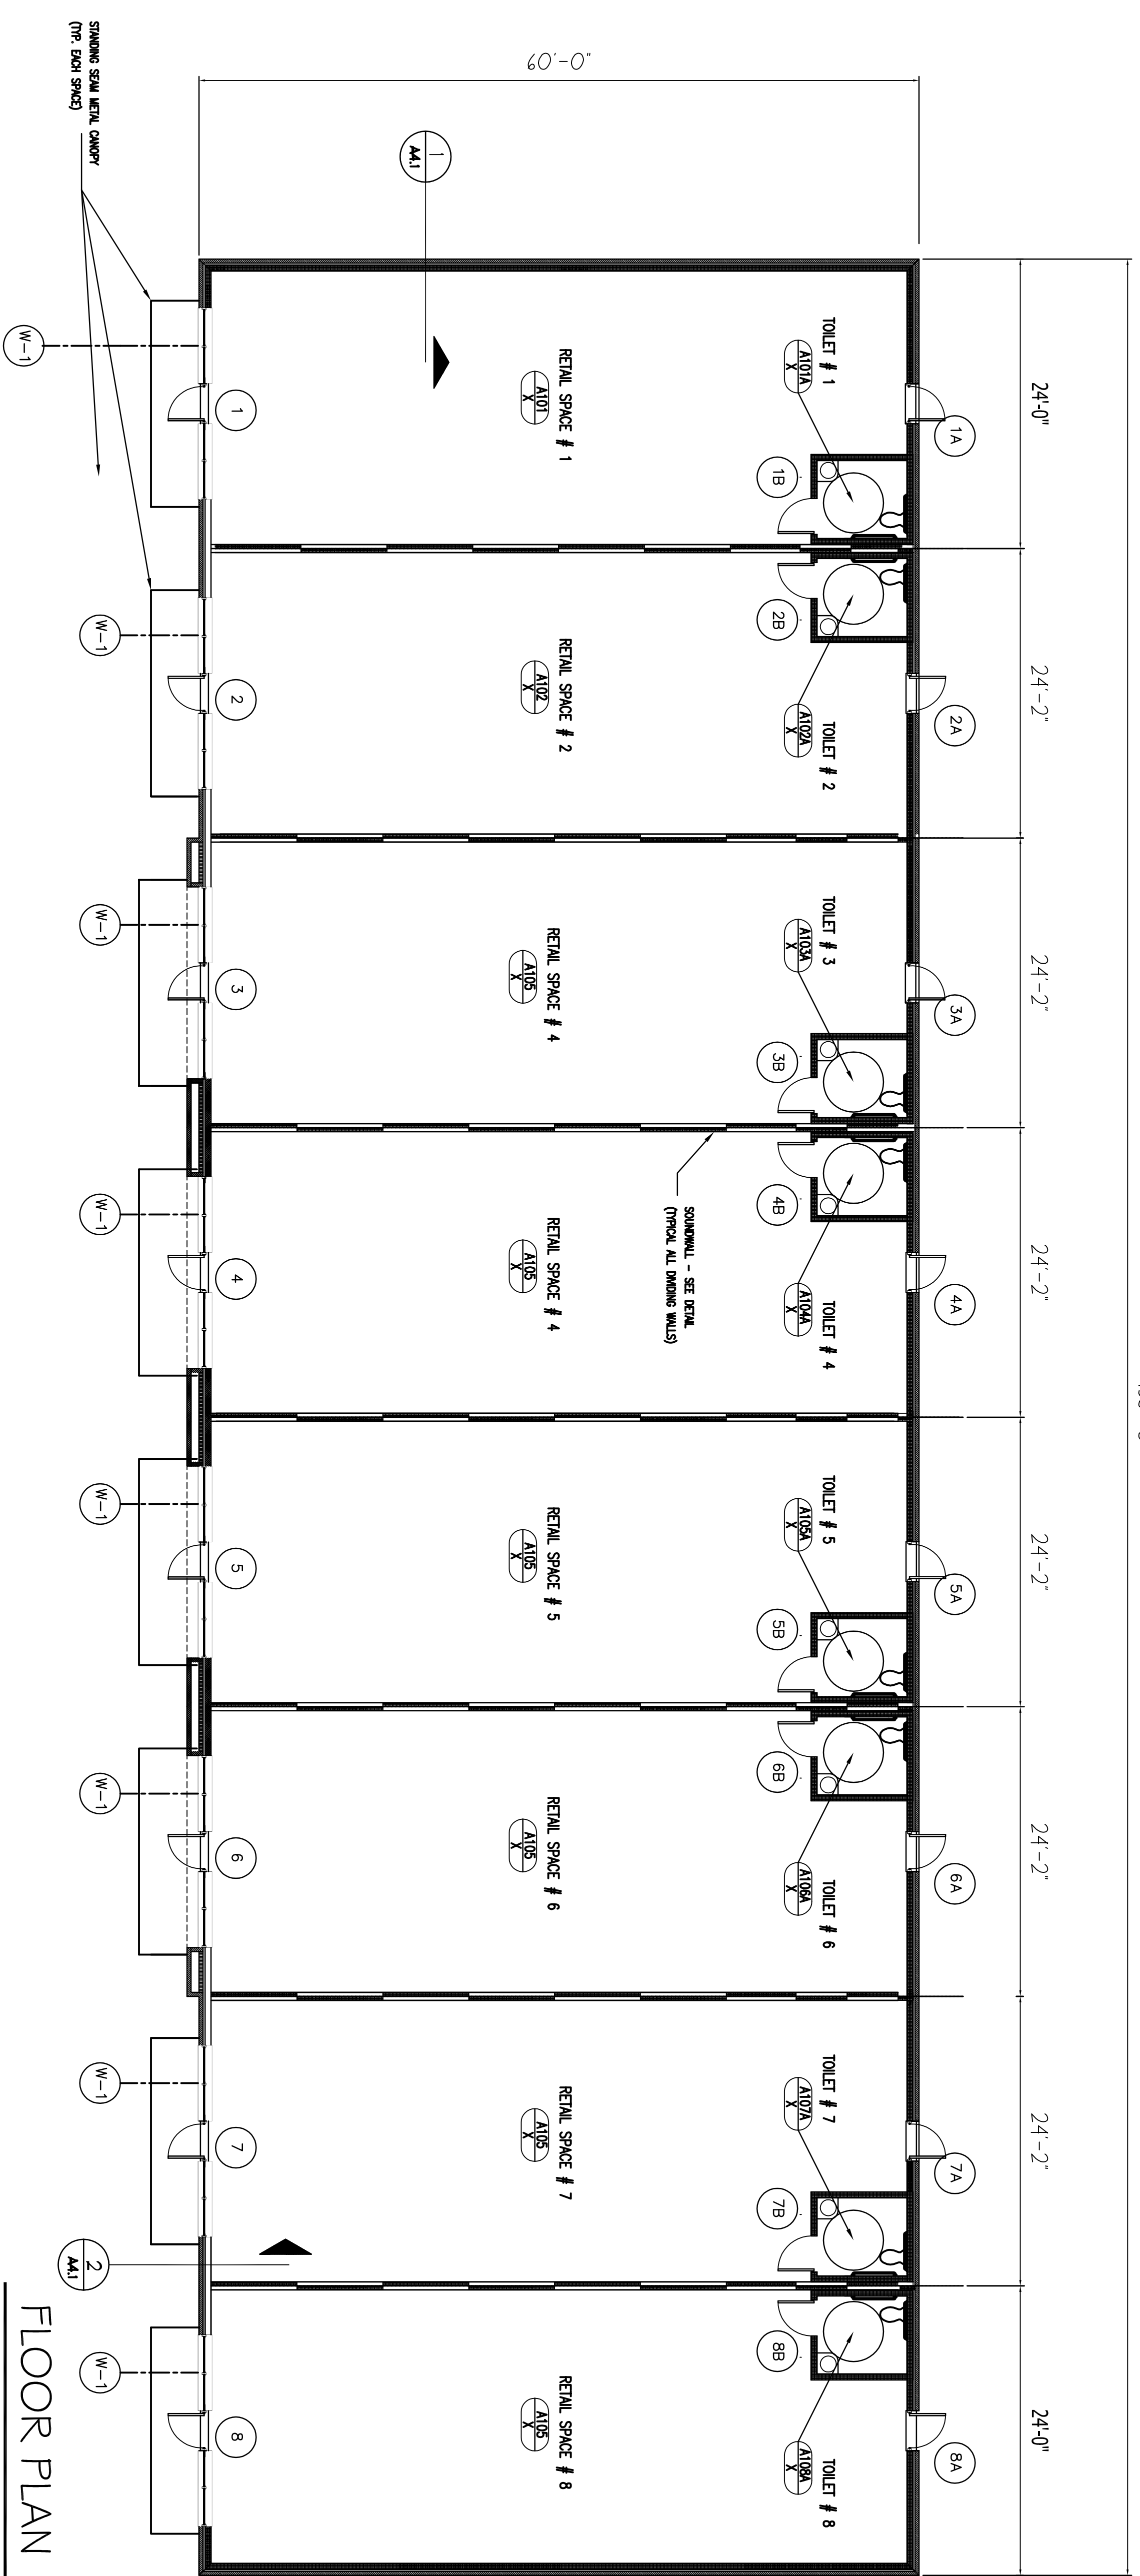

FLOOR PLAN
 SCALE: 1/8" = 1'-0"

NOT FOR CONSTRUCTION

TITLE:
 BUILDING FLOOR PLAN

SHEET
 A1

DATE:
 MARCH 2006

COMM. NO.
 2546

DRAWN BY:
 JBJ

JACKSON & SIMS
 ARCHITECTS

7 1/2 South Main Street, Sumter, SC 29150
 1329 Blanding Street, Columbia, SC 29201

New Retail Space
 at
 UNIVERSITY CENTER
 CONWAY, SOUTH CAROLINA

REVISIONS

ALL RIGHTS RESERVED. THIS DRAWING AND THE DESIGN SHOWN THEREON ARE COPYRIGHTED AS PRESCRIBED BY THE LAWS OF THE UNITED STATES AND ARE THE PROPERTY OF JACKSON & SIMS ARCHITECTS. ANY DUPLICATION, REPRODUCING OR CAUSING TO BE REPRODUCED THE WHOLE OR PART OF THESE DRAWINGS OR DESIGN THEREON WITHOUT PERMISSION OF THE ARCHITECT WILL BE SUBJECT TO LEGAL ACTION